
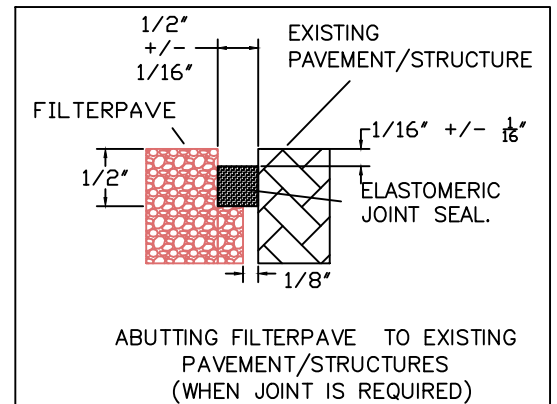


**FIXED STRUCTURE**

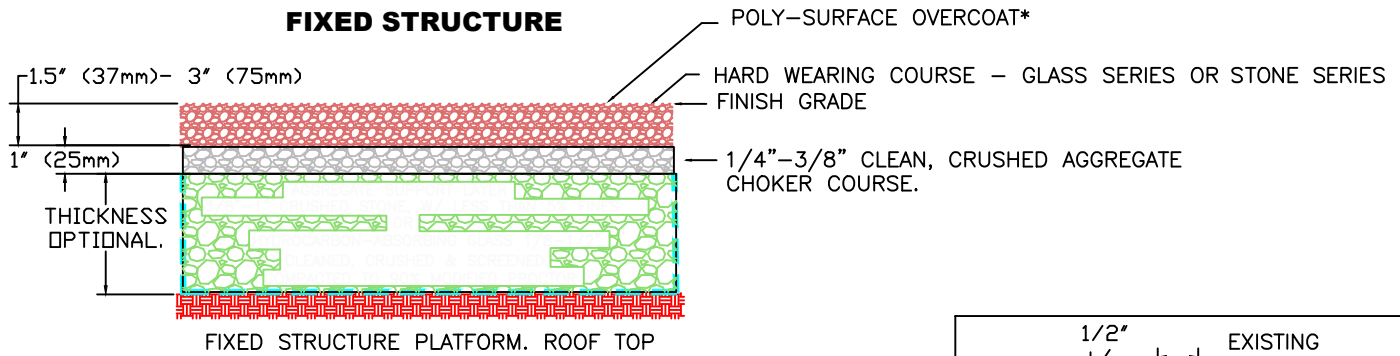

ABUTTING FILTERPAVE TO EXISTING PAVEMENT/STRUCTURES (WHEN JOINT IS REQUIRED)

**BINDER PROPERTIES:**  
 THE BINDER SHALL BE A UNIQUE TWO COMPONENT ELASTOMERIC BINDING MATERIAL MANUFACTURED SPECIFICALLY FOR USE IN THE FILTERPAVE POROUS PAVEMENT SYSTEM. ONLY BINDER PURCHASED THROUGH FILTERPAVE PRODUCTS LLC OR AN AUTHORIZED AGENT IS ACCEPTABLE.


**GLASS AND STONE PROPERTIES:**  
 THE GLASS AND STONE SHALL BE PROCESSED USING FILTERPAVE PRODUCTS LLC PATENTED PROCEDURE FOR USE IN THE FILTERPAVE POROUS PAVEMENT SYSTEM. ONLY GLASS AND STONE PURCHASED THROUGH FILTERPAVE PRODUCTS LLC OR AN AUTHORIZED AGENT IS ACCEPTABLE. REFER TO FILTERPAVE PRODUCT SPECIFICATION GUIDE

**NOTES:**

- 1) BASE DEPTHS SHOWN ARE MINIMUMS FOR STRUCTURAL STRENGTH.
- 2) BASE DEPTH THICKNESS TO BE CALLED OUT BY PROJECT DESIGNER AS NEEDED TO BE A STORAGE RESERVOIR.
- 3) SUBGRADE TO BE FIXED, RIDGED AND WITHOUT POTENTIAL FOR SETTLEMENT.

\*TOPCOAT GLASS SERIES REQUIRED, OPTIONAL FOR STONE SERIES

FOR MORE INFORMATION GO TO [WWW.FILTERPAVE.COM](http://WWW.FILTERPAVE.COM)

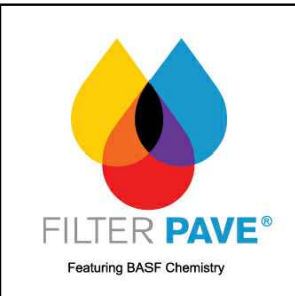

STANDARD DETAIL DRAWINGS  
 FIXED STRUCTURES.

REVISION	DATE
	6-21-17